


REZ-DE-CHAUSSEE - 1:100

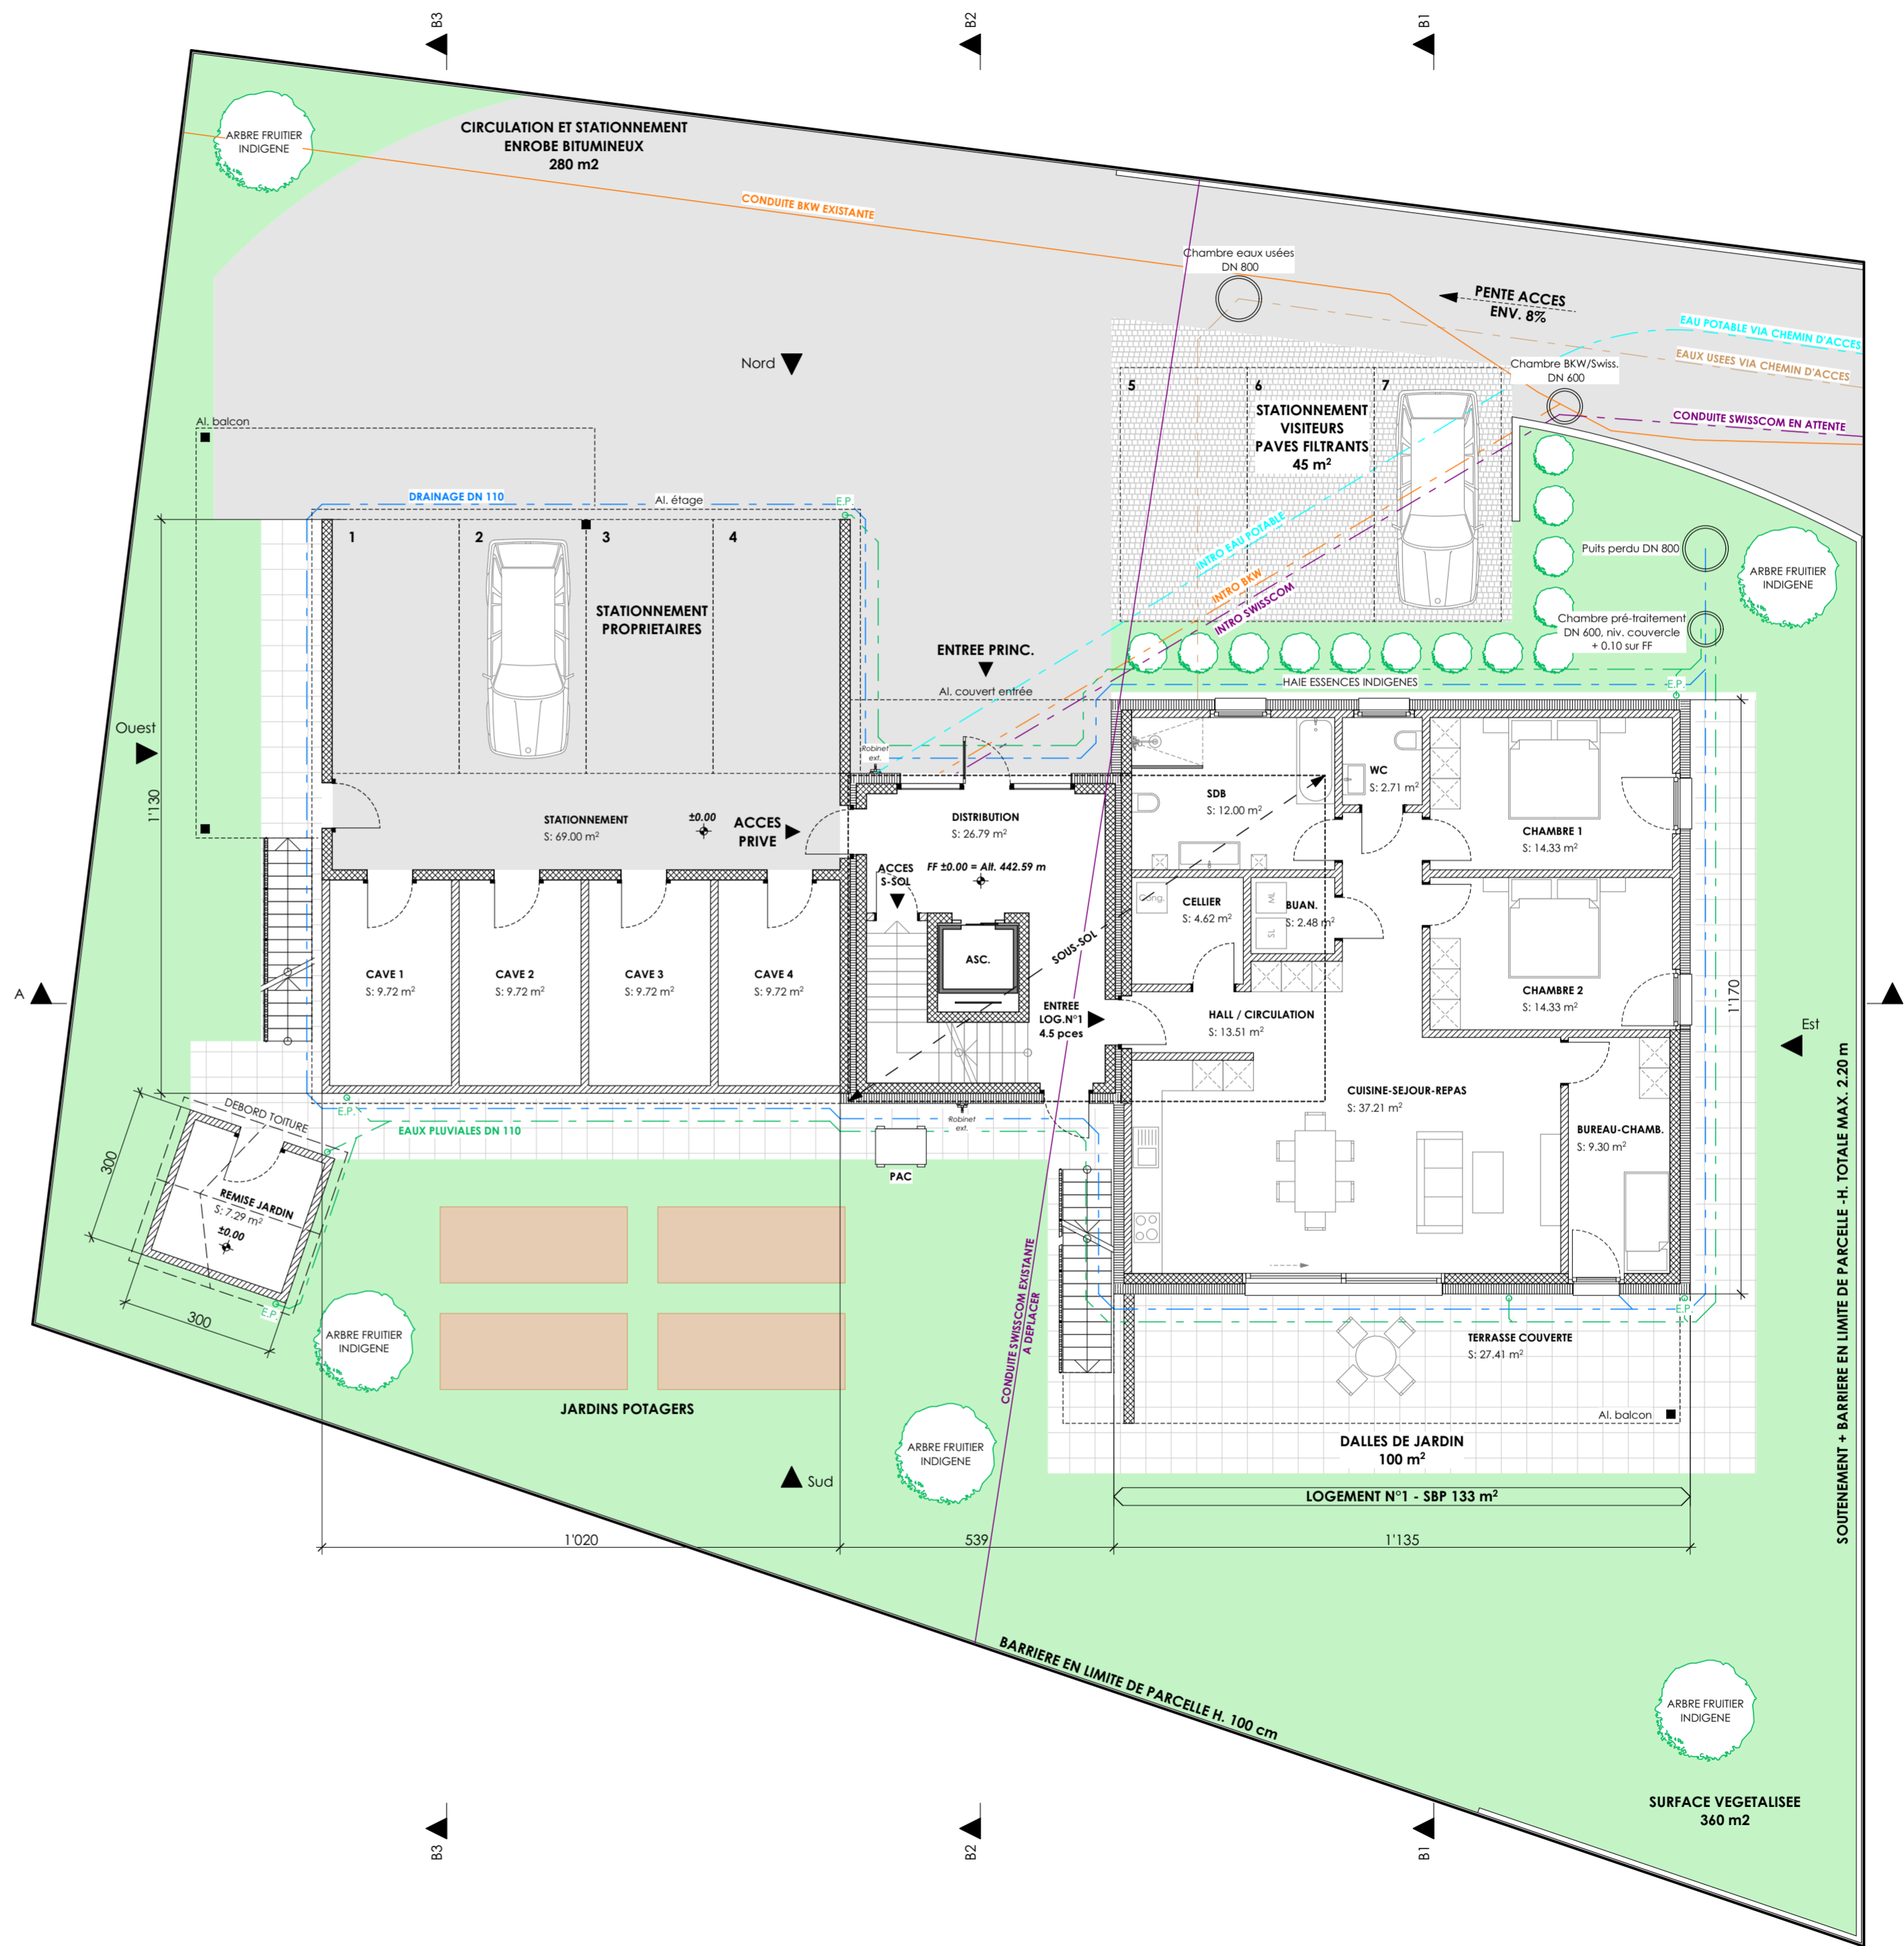

SOUS-SOL - 1:100

